



BELMOND

Your destiny awaits

OPEN PLOTS AT RAJAPULOVA JUNCTION

ACCESSIBILITY

~

AFFORDABILITY

~

APPRECIATION

*An
investment
in future,
a security
for life.*

WE
CALL IT
AAA
LIFE.



As the modern world drowns in fleeting digital currencies and volatile markets, the terra firma offers a solid, ever-lasting legacy. Etch your name onto a piece of the earth and make it an everlasting ode to prosperity.

Enhancing ACCESSIBILITY



The meeting point
of 3 major districts

VIZINAGARAM

VISAKHAPATNAM

SRIKAKULAM

AFFORDABILITY *for all.*



MAKING DREAMS POSSIBLE

Indulge in the pride of owning a part of the city's flourishing progress. Vizag, with its thriving industries, innovative infrastructure and vibrant business ecosystem, has emerged as a hub of abundant opportunities. Its strategic location and skilled workforce have attracted investments, igniting remarkable economic growth.


Steady APPRECIATION





CRAFTING DREAMS, MULTIPLYING GROWTH


Embrace a future filled with growth and lucrative returns in Vishakhapatnam, Srikakulam and Vizianagaram. With coastal charm, cultural richness, and vibrant energy, these central destinations offer easy access to transport, making them the perfect choice for a connected urban lifestyle.


AMENITIES


- 


100% VAASTU
COMPLIANT
- 


MAJESTIC
ENTRANCE GATE
- 


CHILDREN'S PLAY
AREA
- 


AVENUE
PLANTATION
- 


ELDER'S PARK
- 


FOOTPATH WITH
KERB STONES
- 


WATER HARVESTING
- 

UNDERGROUND
DRAINAGE
- 

STREET LIGHTS
- 

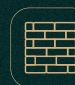UNDERGROUND
WATER SUPPLY
- 

ALL - AROUND
COMPOUND WALL
- 

UNDERGROUND
ELECTRICAL
- 

50 & 40FT.
INTERNAL BT ROAD




12.35 ACRES | 175 UNITS
129.09 SQ. YDS. - 655.64 SQ. YDS.

PLOT SIZES

Plot No.	Plot Sq.yd	Facing
Aspen (Block - A)		
1	400.36	West
02-10	220.06	West
11	261.31	NW Corner
12	161.21	NE Corner
13-23	166.59	East
24	220.14	East
Orchid (Block - B)		
25	208.39	West
26-35	166.59	West
36	161.21	NW Corner
37	177.83	NE Corner
38-46	183.22	East
47	149.63	East
Magnolia (Block - C)		
48	277.2	West
49-56	166.59	West
57	161.21	NW Corner
58	177.83	NE Corner
59-64	183.22	East
65	350.18	East
Willow (Block - D)		
66	655.64	South
67	345.73	SW Corner
68	351.36	West
69	573.31	West
70	563.57	West
71	236.35	West
Cedar (Block - E)		
72	260.88	East
73	165.13	East
74	183.04	East
75-79	183.22	East
80	178.02	SE Corner
81	161.4	SW Corner
82-86	166.59	West
87	166.54	West
88	166.65	West
89	166.59	West
90	155.73	West

Plot No.	Plot Sq.yd	Facing
Olive (Block - F)		
91	301.55	East
92-99	166.59	East
100	161.4	SE Corner
101	261.31	SW Corner
102-109	220.06	West
110	214.92	West
111	258.93	West
112	239.55	West
Maple (Block - G)		
113	281.25	East
114	222.5	East
115	274.94	East
116-123	220.06	East
124	261.31	SE Corner
125	161.4	SW Corner
126-134	166.59	West
135	248.34	West
Ivy (Block - H)		
136	125.47	East
137	125.09	East
138	308.09	SE Corner
Mulberry (Block - I)		
139	182.67	NE Corner
140	187.04	East
141	186.05	East
142	190.12	East
143-151	199.94	East
Amaltas (Block - J)		
152	158.98	West
153	155.35	West
154-163	166.59	West
164	161.21	NW Corner
165	261.31	NE Corner
166-174	220.06	East
175	353	East

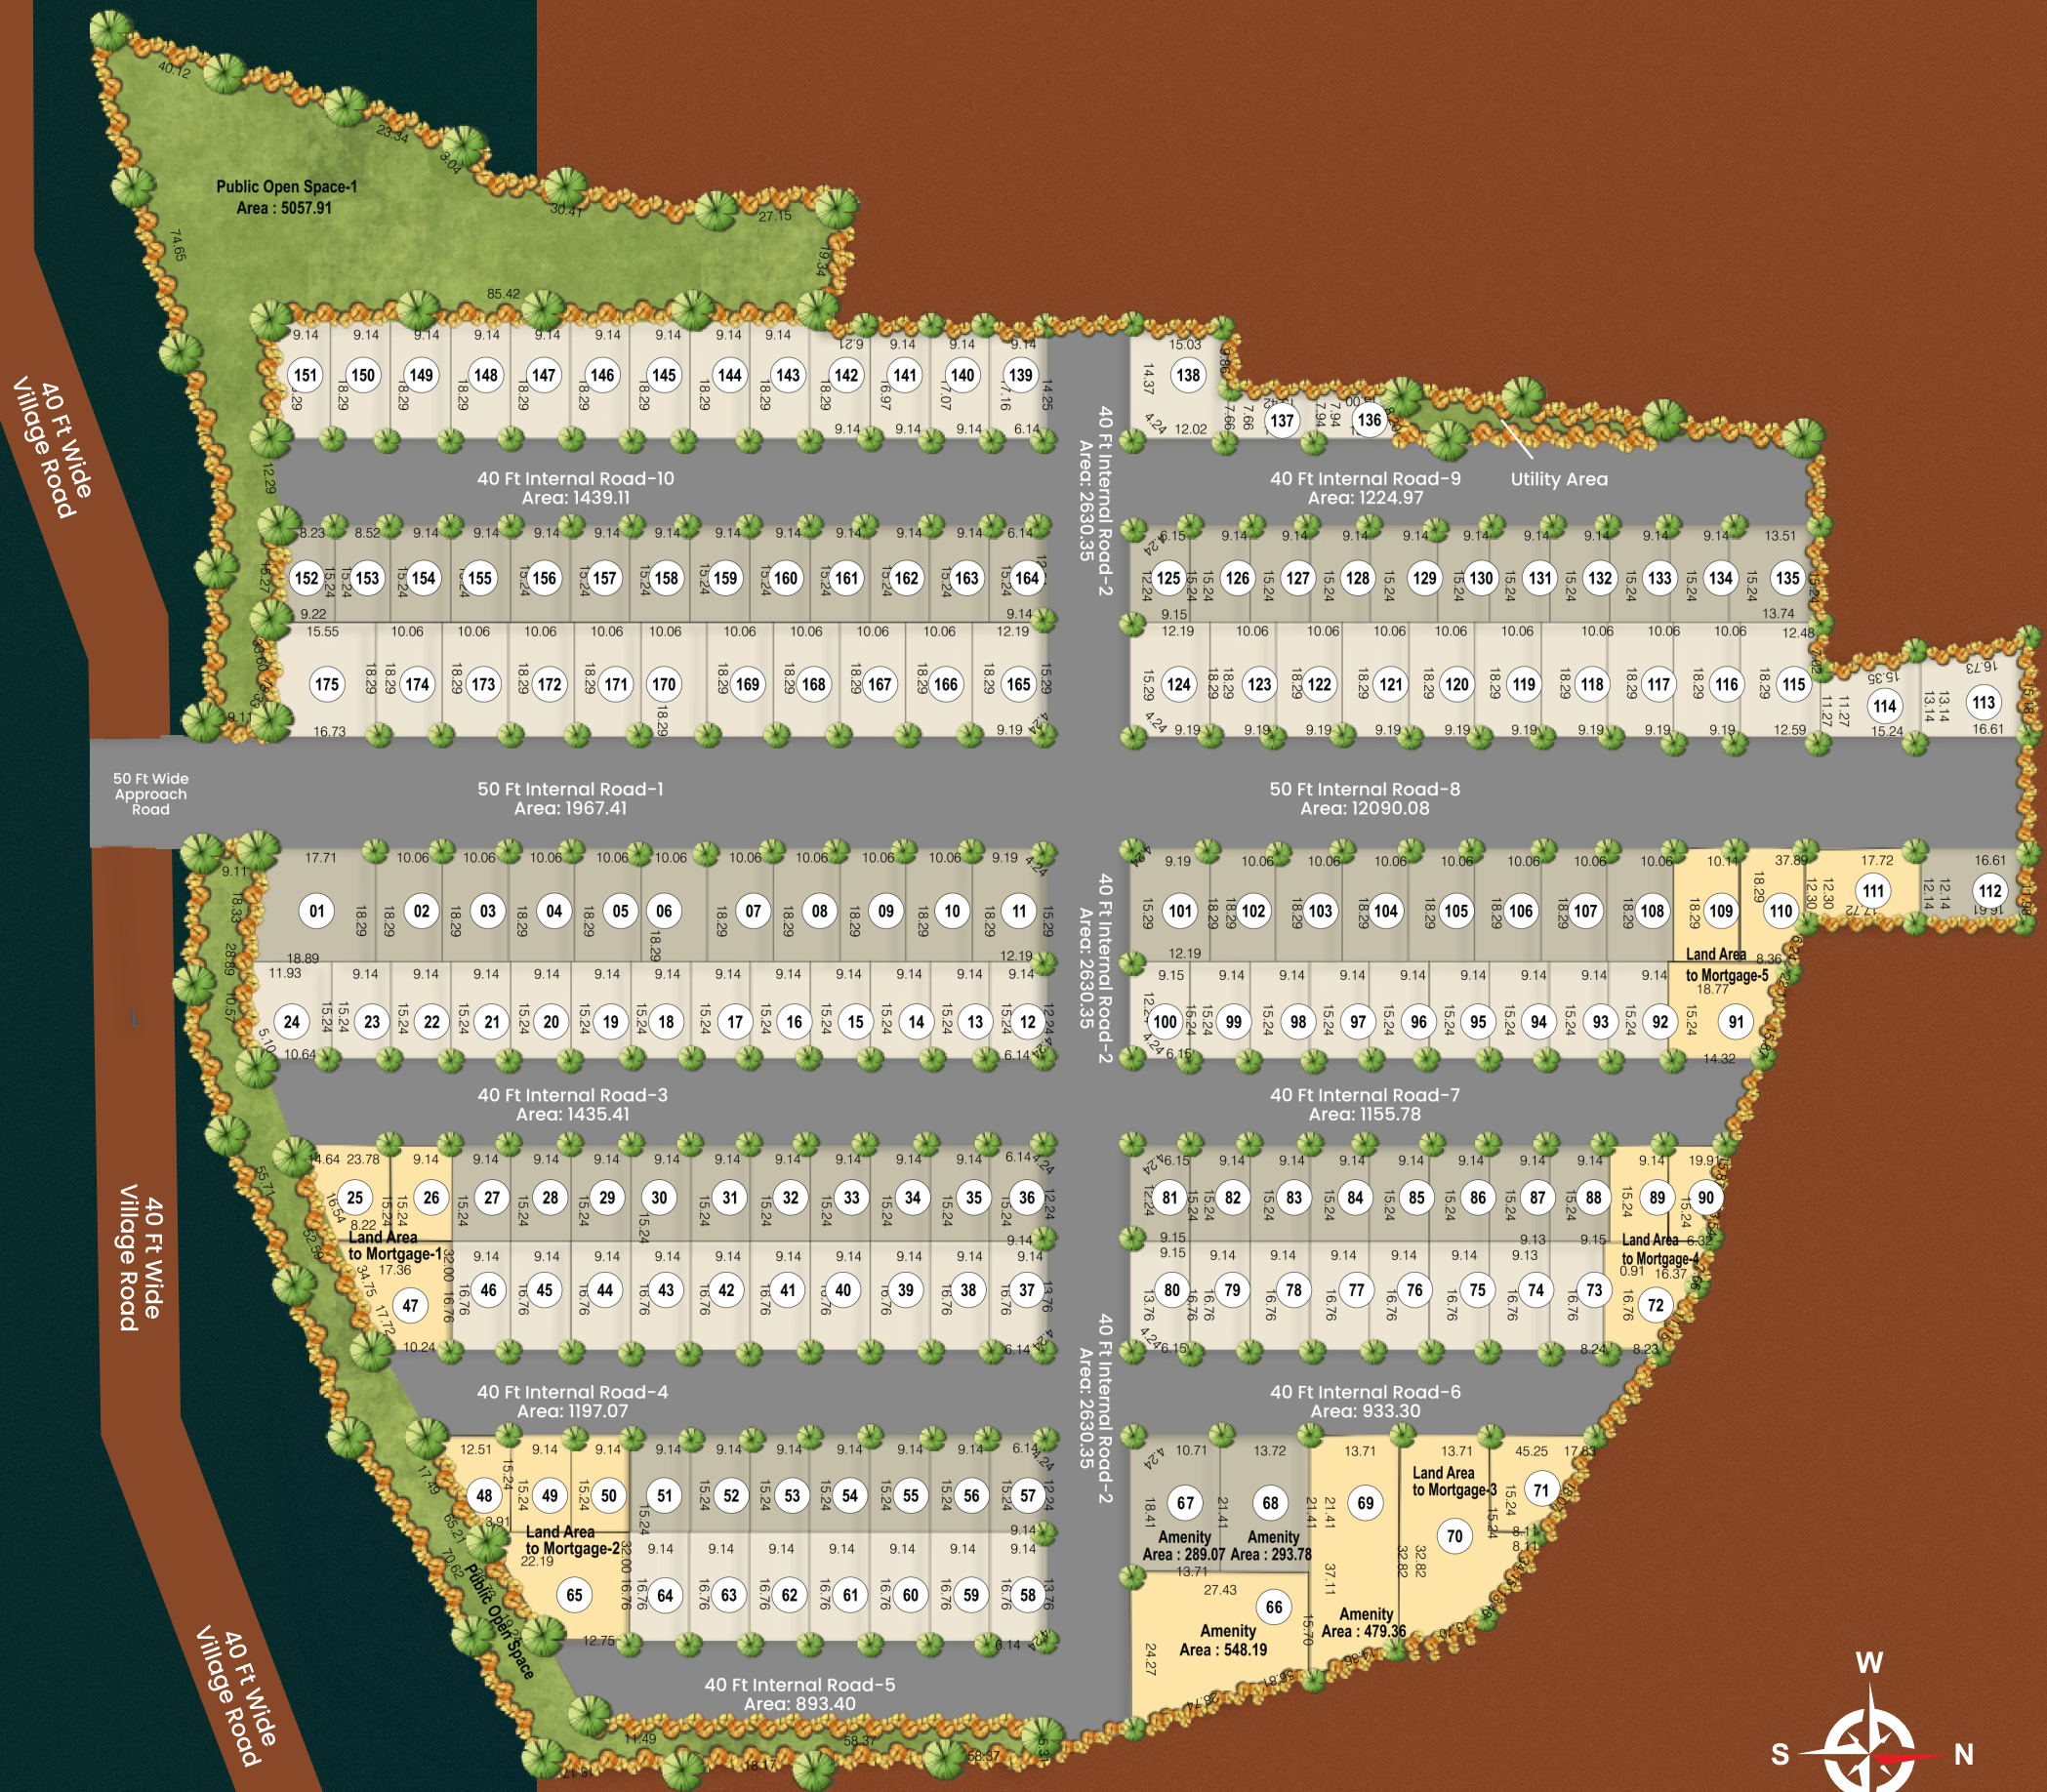

LOCATION MAP

10mins
BHO GAPURAM
INTERNATIONAL
AIRPORT

20mins
VIZIANAGARAM

30mins
VISAKHAPATNAM

40mins
SRIKAKULAM

TOWRADS
VIZIANAGARAM

DAKAMARRI

RAGHU
ENGINEERING
COLLEGE

TOWRADS
SRIKAKULAM

BHO GAPURAM
INTERNATIONAL
AIRPORT

BHEEMILI
BEACH

RAJAPULOVA
JUNCTION

ANANDAPURAM
JUNCTION

BHEEMILI
Y-JUNCTION

GUDILOVA

MADHURARAWADA

KAPULUPPADA

IT SEZ

RUSHIKONDA
BEACH

YENDADA

ZOO

PENDURTHI
JUNCTION

SIMHACHALAM
TEMPLE

VIZAG CITY

NAD
JUNCTION

TOWARDS
VISAKHAPATNAM

* Not to scale

UPCOMING PROJECTS

5 new upcoming government infrastructure projects at Smart City, Vizag



Modavalasa



Phoolbagh



R. Tallavalasa



Mamidilova (Phase 3)



Bhogapuram

DELIVERED PROJECTS, HYDERABAD



Balaji Bliss - 4 blocks - 175 flats



Girish Residency - 40 Flats



Kavya Greens - 60 Flats



We're Always Eager to
Hear From You!

Hyderabad Office

Office Suite No. C&D, SVS Girish Residency, Nizampet Road,
Kukatpally, Hyderabad – 500 072, Telangana

Vizag Office

Office Suite No. 50 – 102 – 4, Near HDFC Bank,
Seethammadhara, Vizag – 530 013, Andhra Pradesh

Gurugram Office

Office Suite 8 & 9, 3rd Floor, Ninex City Mart,
Sohna Road, Sector 49, Gurugram – 122 018, Haryana

Email

sales@svsconstructions.com

Phone

+91 799 555 5559
(0891) 252 4444

